


Kaplijst

| | |
|-------------|----|
| HORIZONDOEK | 56 |
| (FOND) | 55 |
| | 54 |
| | 53 |
| | 52 |
| (P) | 51 |
| | 50 |
| | 49 |
| | 48 |
| | 47 |
| | 46 |
| | 45 |
| | 44 |
| | 43 |
| | 42 |
| (F) | 41 |
| (P) | 40 |
| | 39 |
| | 38 |
| | 37 |
| LX 5 | 36 |
| (F) | 35 |
| | 34 |
| | 33 |
| | 32 |
| TL 3 | 31 |
| LX 4 | 30 |
| | 29 |
| LX 3 | 28 |
| (P) | 27 |
| (F) | 26 |
| | 25 |
| | 24 |
| | 23 |
| | 22 |
| | 21 |
| | 20 |
| | 19 |
| (P) | 18 |
| TL 2 | 17 |
| (F) | 16 |
| | 15 |
| LX 2 | 14 |
| | 13 |
| | 12 |
| | 11 |
| (P) | 10 |
| (F) | 9 |
| | 8 |
| | 7 |
| | 6 |
| | 5 |
| TL 1 | 4 |
| (P) | 3 |
| | 2 |
| LX 1 | 1 |

Kleuralternatieven

L174: L201 / R371
 L201: R371
 L202: R372
 HT197: L200
 L117: L140 (donkerder!)

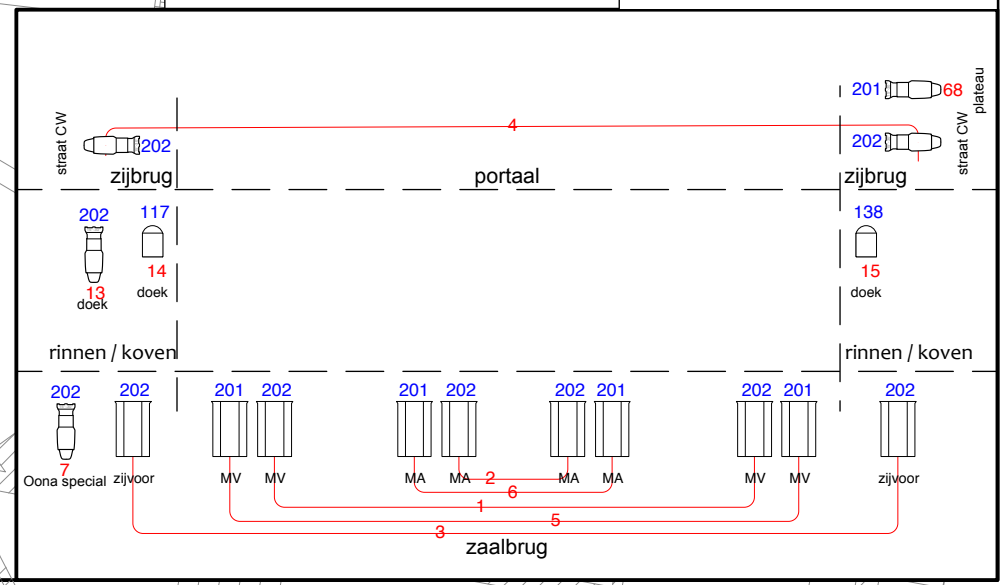

Lumen
THEATERTECHNIEK

Hannie Schaftstraat 119, 1443 LC Purmerend
 Tel. +316-14108615
 www.lumentheatertechniek.nl

Legenda

legenda
 Kleur (L.E.E)

positie
 Channel
 Focus

Floodlight asym. 1kW
 Profielspot zoom 1kW
 Voetstatief

MF Par 64 Medium Flood
 NS 51 Par 64 Narrow Spot
 HQI HQI-wit 1kW

PC 1kW
 PC 2kW

TS
 Birdie (PAR20)
 TL-armatuur
 Striplight

Onderwerp
Lichtplan Schouwburg

Productie
 Humanoid Trilogie 1: Disorderly Conduct

Producent
 T.R.A.S.H.

Ontwerp
 Tiedo Wilschut

Regisseur
 Kristel van Issum

Locatie
 Schouwburg Tilburg

Premiërdatum
 8-2-11

Schaal
 1:75

Maateenheid
 cm

Versie
 3.2